


M:\Jobs\061\Ventura\VCC_Otay_Mesa\ABC_PLANS\BLDGG_OPTIONAL.dwg_8/7/2007 2:48:15 PM_PDF995.dcf

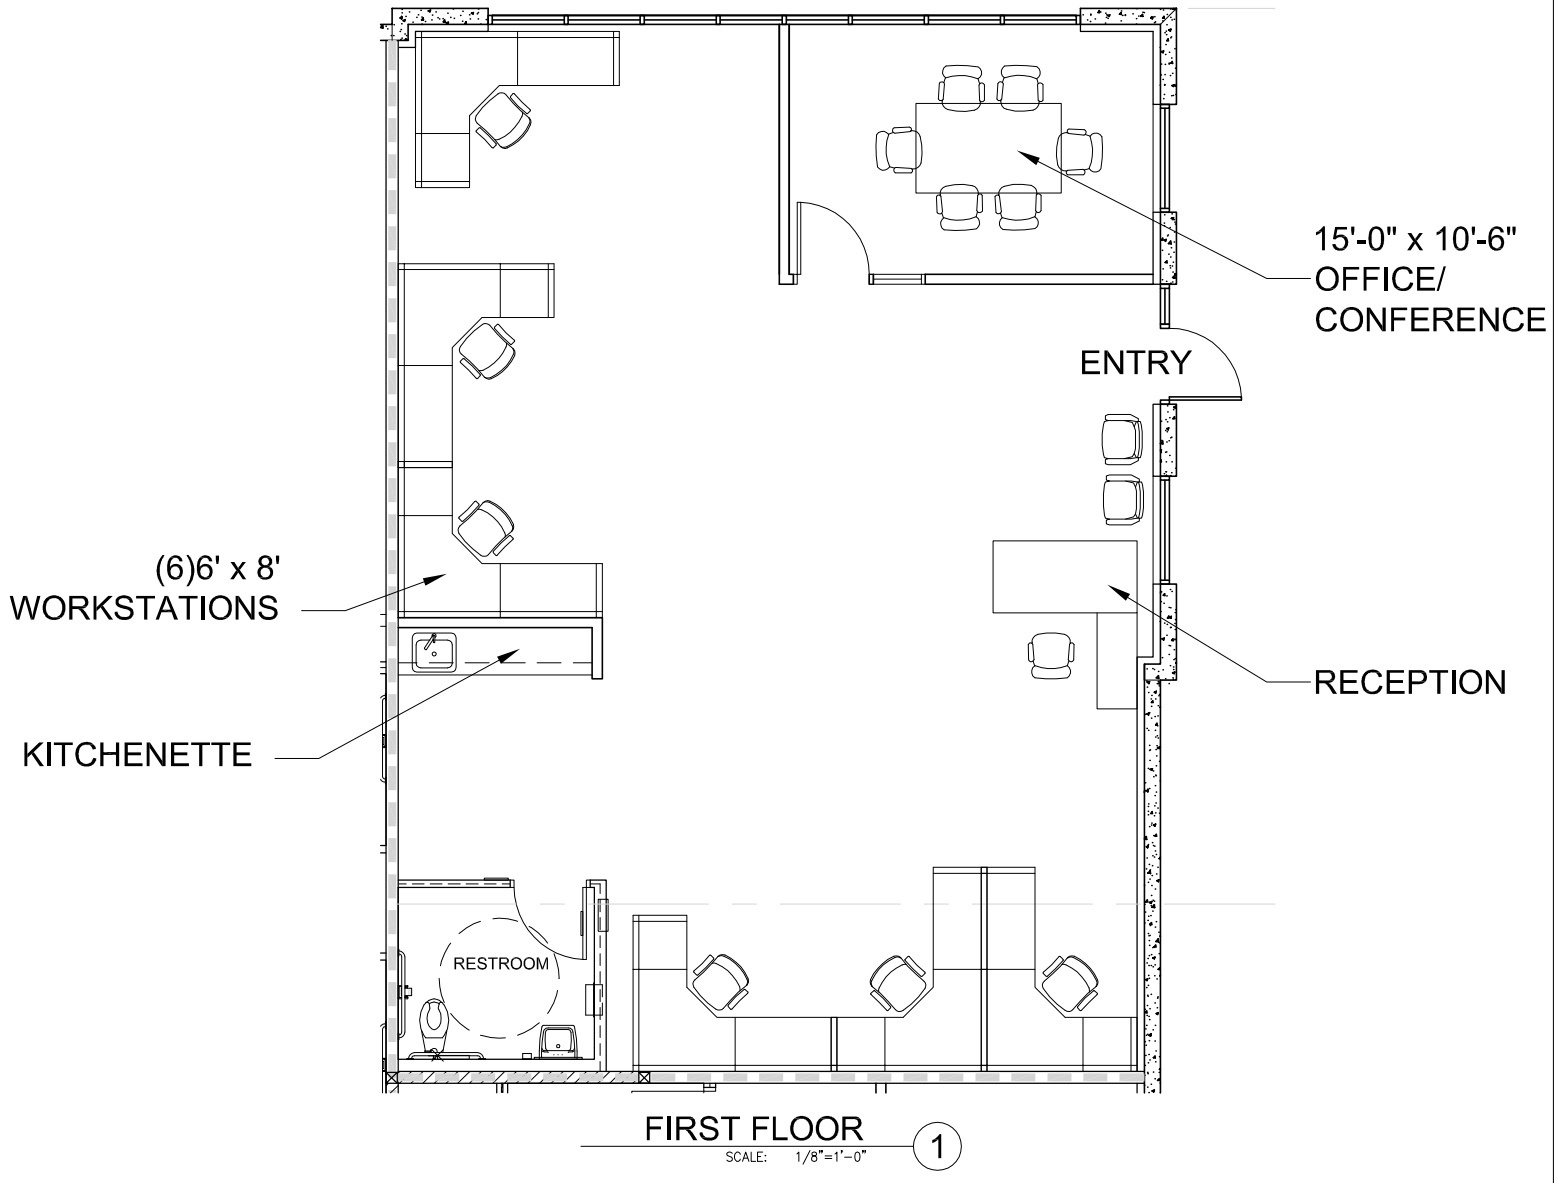

VCC OTAY MESA - 8776 SHERWOOD TERRACE
PLAN A

NOTE: ALL FURNITURE INCLUDING
WORKSTATIONS ARE SUGGESTIONS ONLY
AND ARE NOT INCLUDED IN BUILD-OUT


15'-10" x 10'-6"
CONFERENCE

15'-0" x 10'-6"
OFFICE

(5) 6' x 8'
WORKSTATIONS

RECEPTION

KITCHENETTE

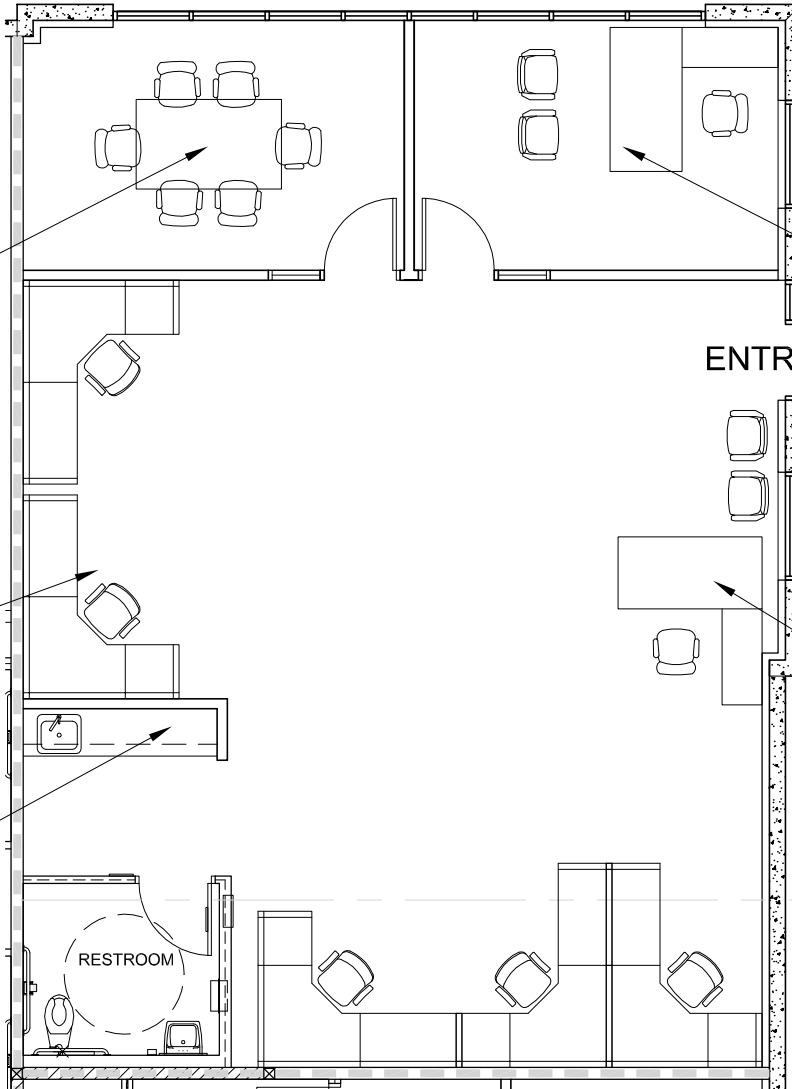


FIRST FLOOR

SCALE: 1/8"=1'-0"

1

VCC OTAY MESA - 8776 SHERWOOD TERRACE
PLAN B

NOTE: ALL FURNITURE INCLUDING
WORKSTATIONS ARE SUGGESTIONS ONLY
AND ARE NOT INCLUDED IN BUILD-OUT

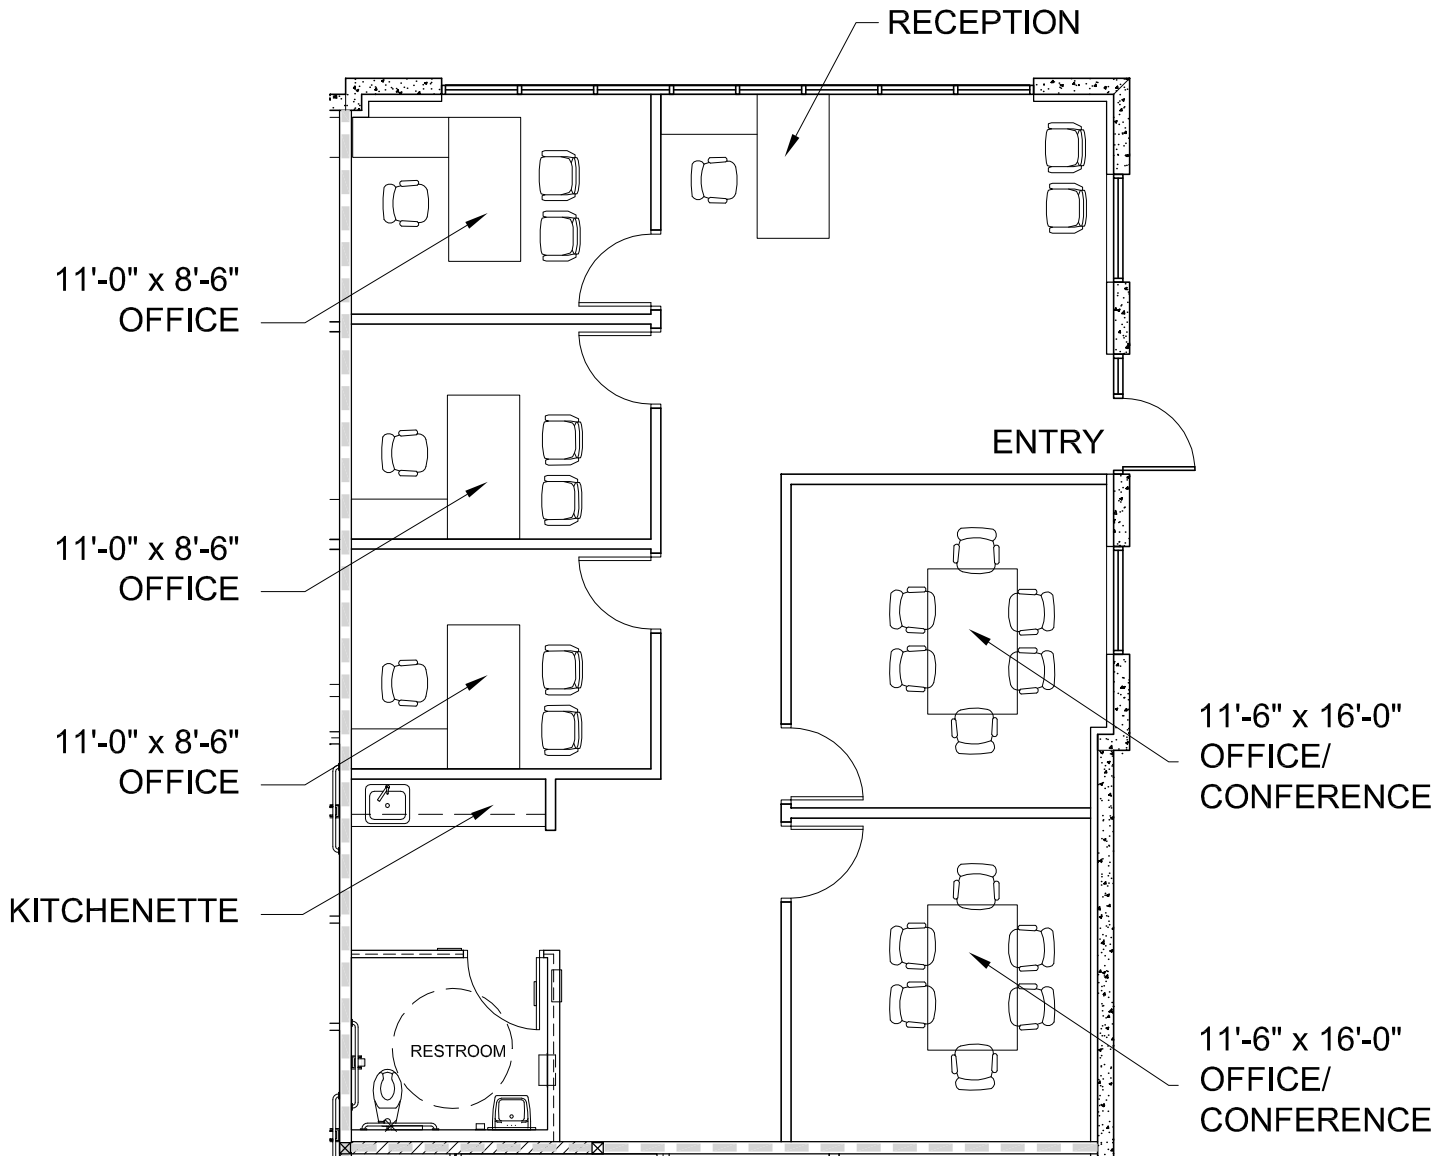

FIRST FLOOR

SCALE: 1/8"=1'-0"

1

VCC OTAY MESA - 8776 SHERWOOD TERRACE
PLAN C

NOTE: ALL FURNITURE INCLUDING
WORKSTATIONS ARE SUGGESTIONS ONLY
AND ARE NOT INCLUDED IN BUILD-OUT