


12'-6" x 13'-6"
CONFERENCE /
OFFICE

RECEPTION

ENTRY

KITCHENETTE

(5) 6' x 8'
WORKSTATIONS

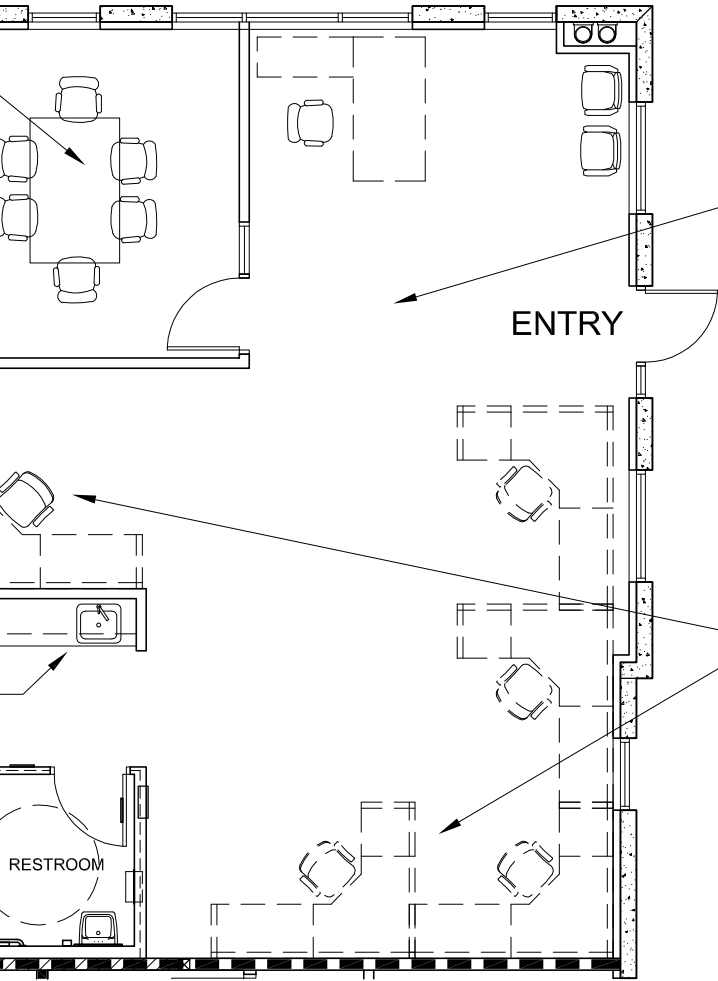


FIRST FLOOR

SCALE: 1/8"=1'-0"

1

SNOQUALMIE - BLDG E - PROPERTY I
PLAN A

NOTE: ALL FURNITURE INCLUDING
WORKSTATIONS ARE SUGGESTIONS ONLY
AND ARE NOT INCLUDED IN BUILD-OUT

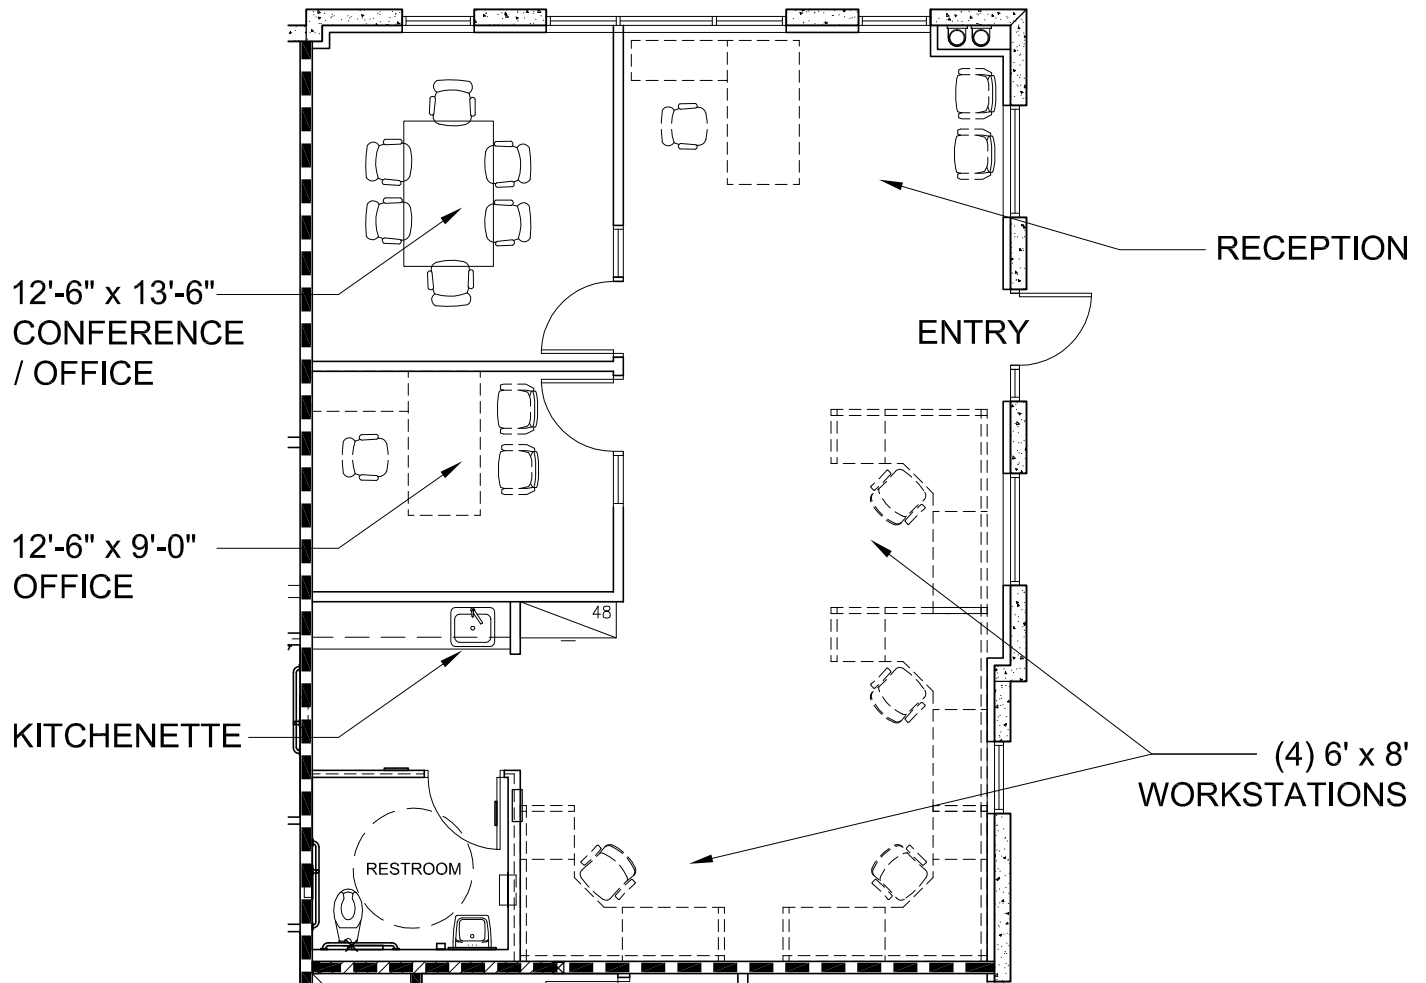


FIRST FLOOR

SCALE: 1/8"=1'-0"

1

SNOQUALMIE - BLDG E - PROPERTY I
PLAN B

NOTE: ALL FURNITURE INCLUDING
WORKSTATIONS ARE SUGGESTIONS ONLY
AND ARE NOT INCLUDED IN BUILD-OUT

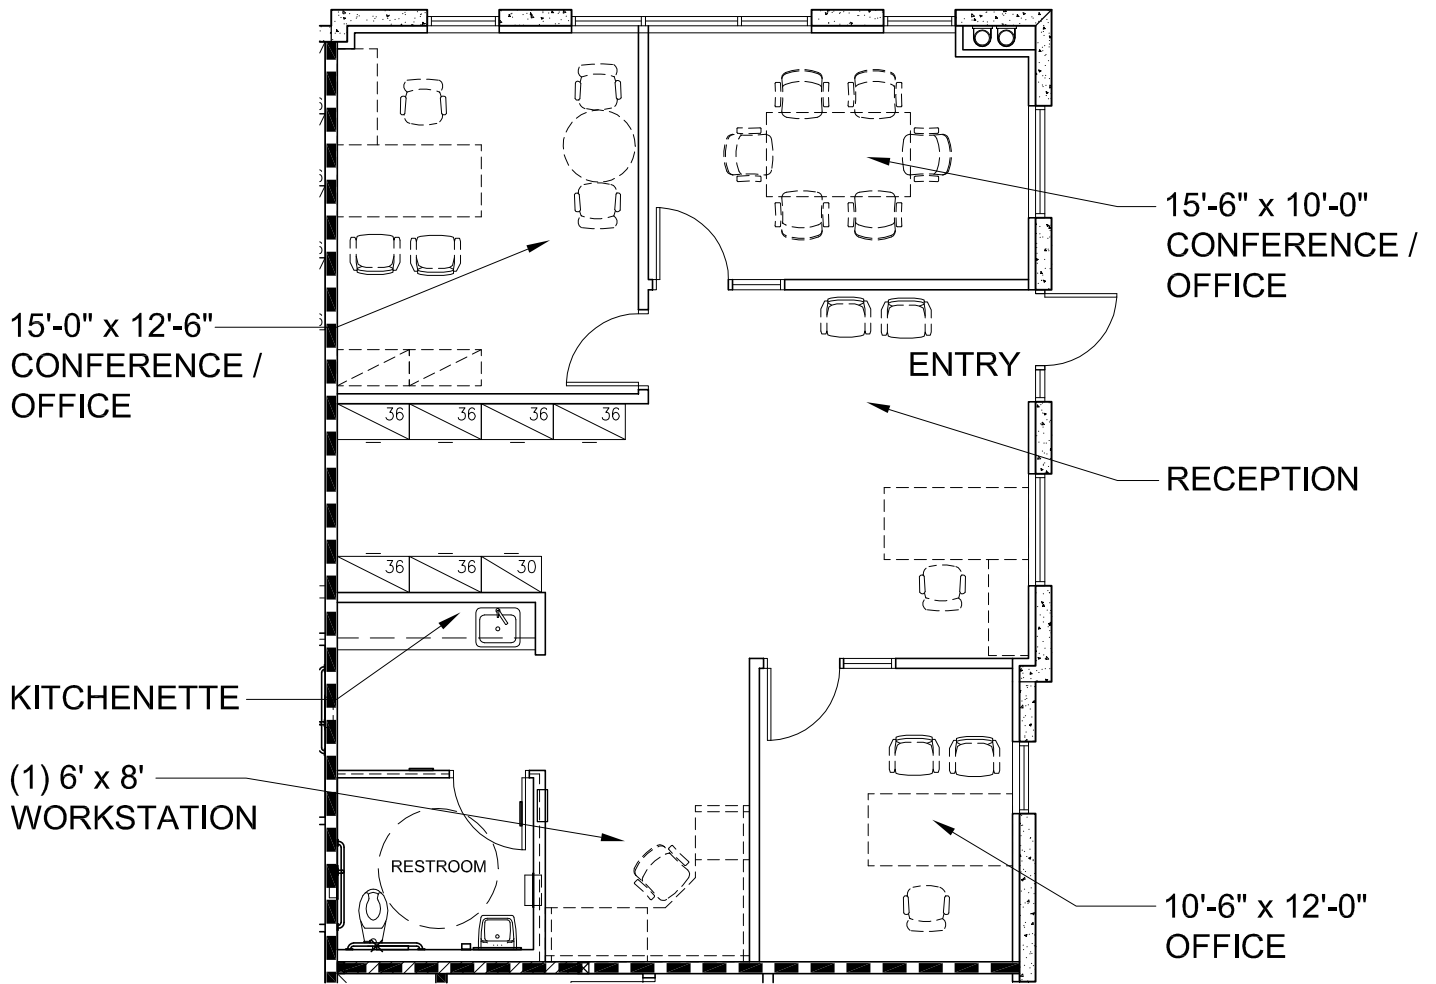

FIRST FLOOR

SCALE: 1/8"=1'-0"

1

SNOQUALMIE - BLDG E - PROPERTY I
PLAN C

NOTE: ALL FURNITURE INCLUDING
WORKSTATIONS ARE SUGGESTIONS ONLY
AND ARE NOT INCLUDED IN BUILD-OUT